

4

3

2

1

D

D

C


C

B

B

A

A

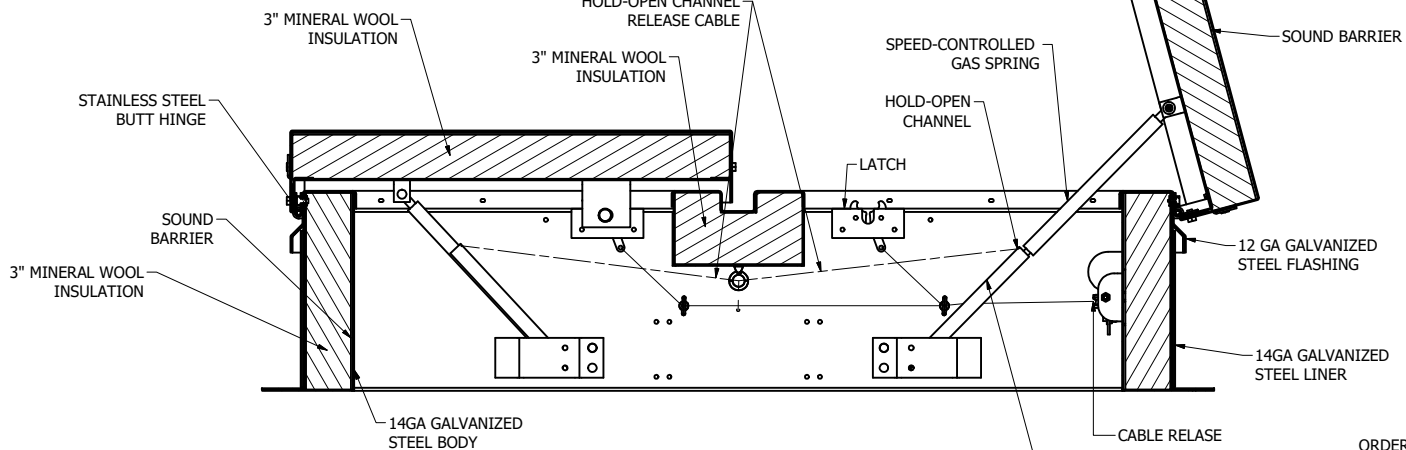


ORDER WILL NOT BE RELEASED FOR FABRICATION UNTIL SIGNED COPY IS RECEIVED

VERIFICATION AND APPROVAL OF GENERAL ARRANGEMENT AND OVERALL DIMENSIONS OF THIS DOCUMENT ARE REQUIRED BEFORE THE ORDER IS ENTERED FOR MANUFACTURING.

APPROVAL SIGNATURE:

TITLE HELD:

DATE OF APPROVAL:

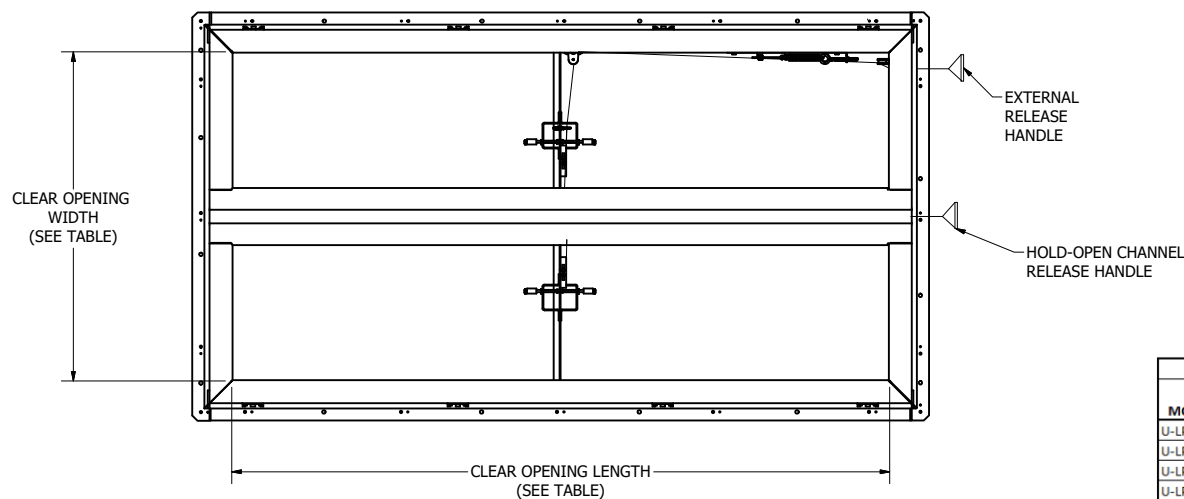

- NOTES:
- LISTED BY UNDERWRITERS' LABORATORIES FOR CLASS 90 ROOF DECKS
 - MATERIALS RATED FOR STC 50
 - CURB WIDTHS X LENGTHS BETWEEN THE STANDARD LISTED SIZES ARE CUSTOM
 - CUSTOM SIZES BETWEEN 4'X4' AND 6'X8' ARE UL LISTED.

STANDARD MODEL TABLE			
MODEL NUMBER	INSIDE CURB DIM. WIDTH X LENGTH	QTY	UL
U-LP STC-50-4860	4' X 5'		✓
U-LP STC-50-4872	4' X 6'		✓
U-LP STC-50-4884	4' X 7'		✓
U-LP STC-50-4896	4' X 8'		✓
U-LP STC-50-6072	5' X 6'		✓
U-LP STC-50-6084	5' X 7'		✓
U-LP STC-50-6096	5' X 8'		✓
U-LP STC-50-6672	5'6" X 6'		✓
U-LP STC-50-6684	5'6" X 7'		✓
U-LP STC-50-6696	5'6" X 8'		✓
U-LP STC-50-7272	6' X 6'		✓
U-LP STC-50-7284	6' X 7'		✓
U-LP STC-50-7296	6' X 8'		✓



28 WEST ADAMS, SUITE 1810
DETROIT, MI 48226
PH - 800 624 8642
FAX - 855 549 2674

DEALER

PROJECT

LOCATION

ARCH.

DATE

DRAWN

JOB NO.

4

3

2

1

