


8 7 6 5 4 3 2 1

D
C
B
A

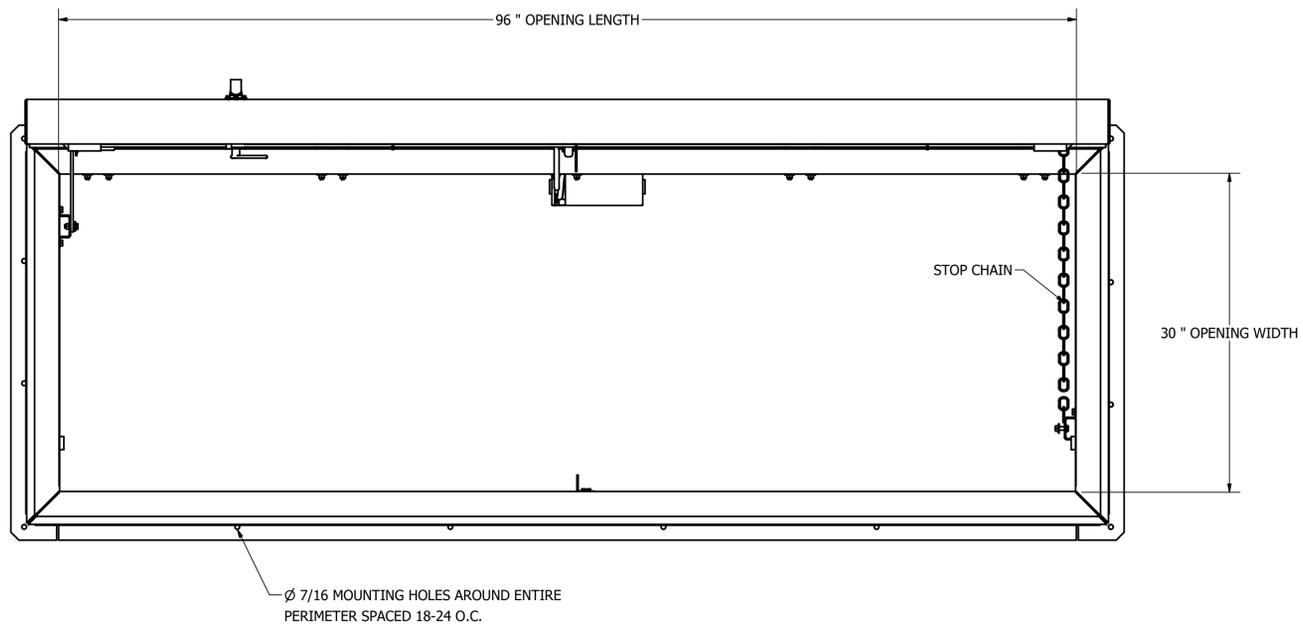



ORDER WILL NOT BE RELEASED FOR FABRICATION UNTIL SIGNED COPY IS RECEIVED.

VERIFICATION AND APPROVAL OF GENERAL ARRANGEMENT AND OVERALL DIMENSIONS FOR THIS DOCUMENT ARE REQUIRED BEFORE THE ORDER IS ENTERED FOR MANUFACTURING.

APPROVAL SIGNATURE _____

TITLE HELD _____

DATE OF APPROVAL _____

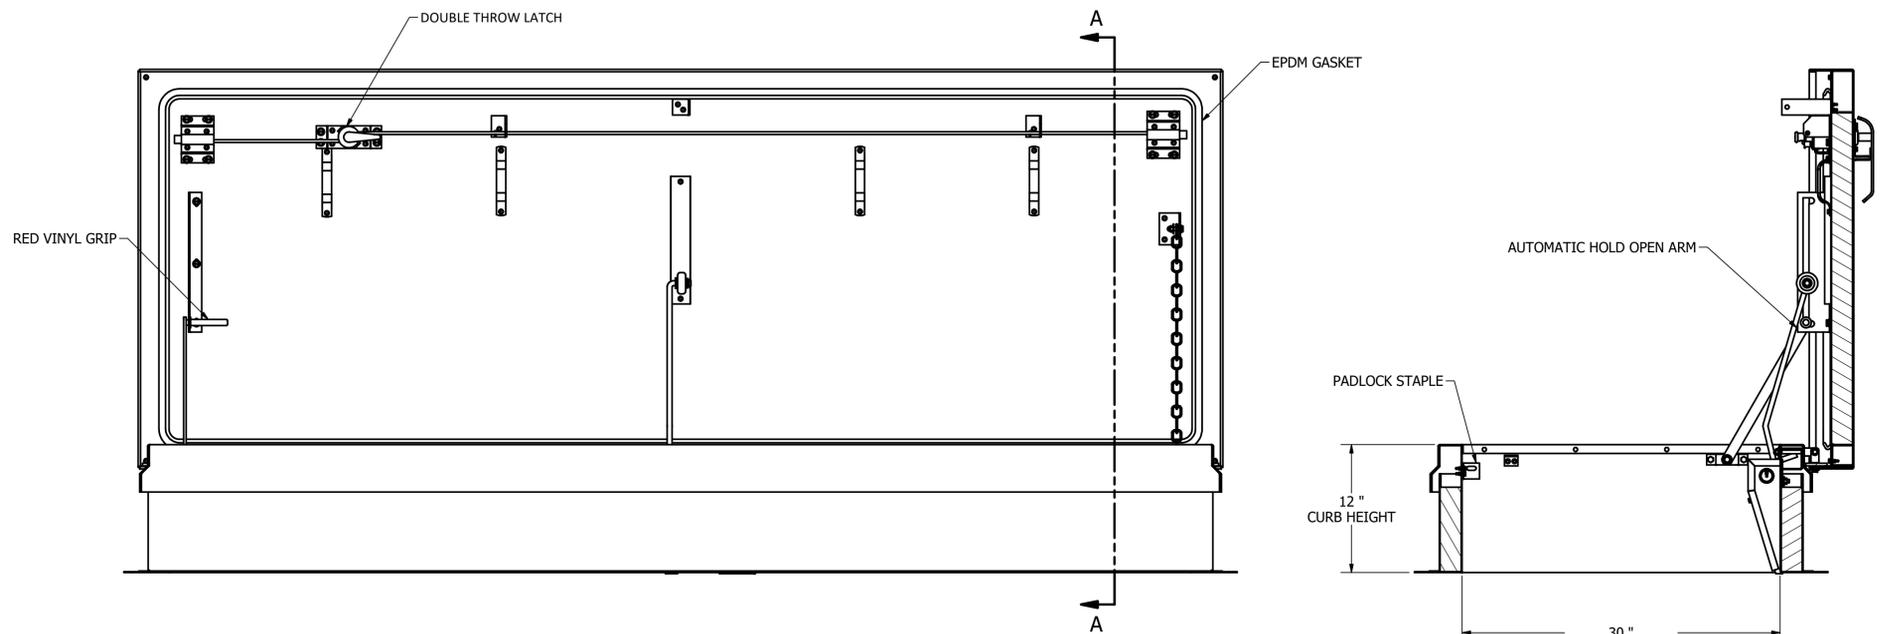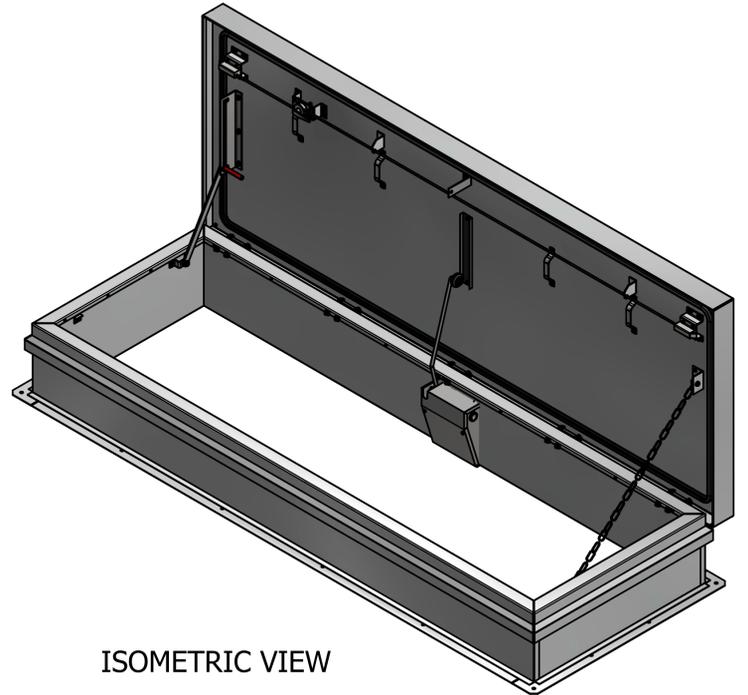

- NOTES:
- SIZE: 2'-6" X 8'-0"
- CURB MATERIALS
 - 0.090 ALUMINUM CURB
 - CURB CAP MATERIALS
 - 0.090 ALUMINUM CURB CAP
 - CURB LINER MATERIALS
 - 0.063 ALUMINUM CURB LINER
 - CURB INSULATION THICKNESS AND MATERIALS
 - 2" POLYISOCYANURATE CURB INSULATION
 - COVER MATERIALS
 - 0.090 ALUMINUM COVER
 - COVER LINER MATERIALS
 - 0.063 ALUMINUM COVER LINER
 - COVER INSULATION THICKNESS AND MATERIALS
 - 2" POLYISOCYANURATE COVER INSULATION
 - COVER RATED FOR 70PSF LIVE LOAD
 - COVER AND CURB ARE MILL FINISH
 - ZINC PLATED HARDWARE

DRAWN	BC	5/20/2019	HART & COOLEY INC.	
CHECKED	CD		5030 Corporate Exchange Blvd. SE Grand Rapids, MI. 49512 Ph: 800-624-8642	
QA			TITLE	
MFG			RD-3 EE 30"X96" SINGLE LEAF ROOF HATCH	
APPROVED			SIZE	DWG NO
			D	3501-138-9EE
			SCALE	REV
				A
			SHEET 1 OF 1	

8 7 6 5 4 3 2 1