
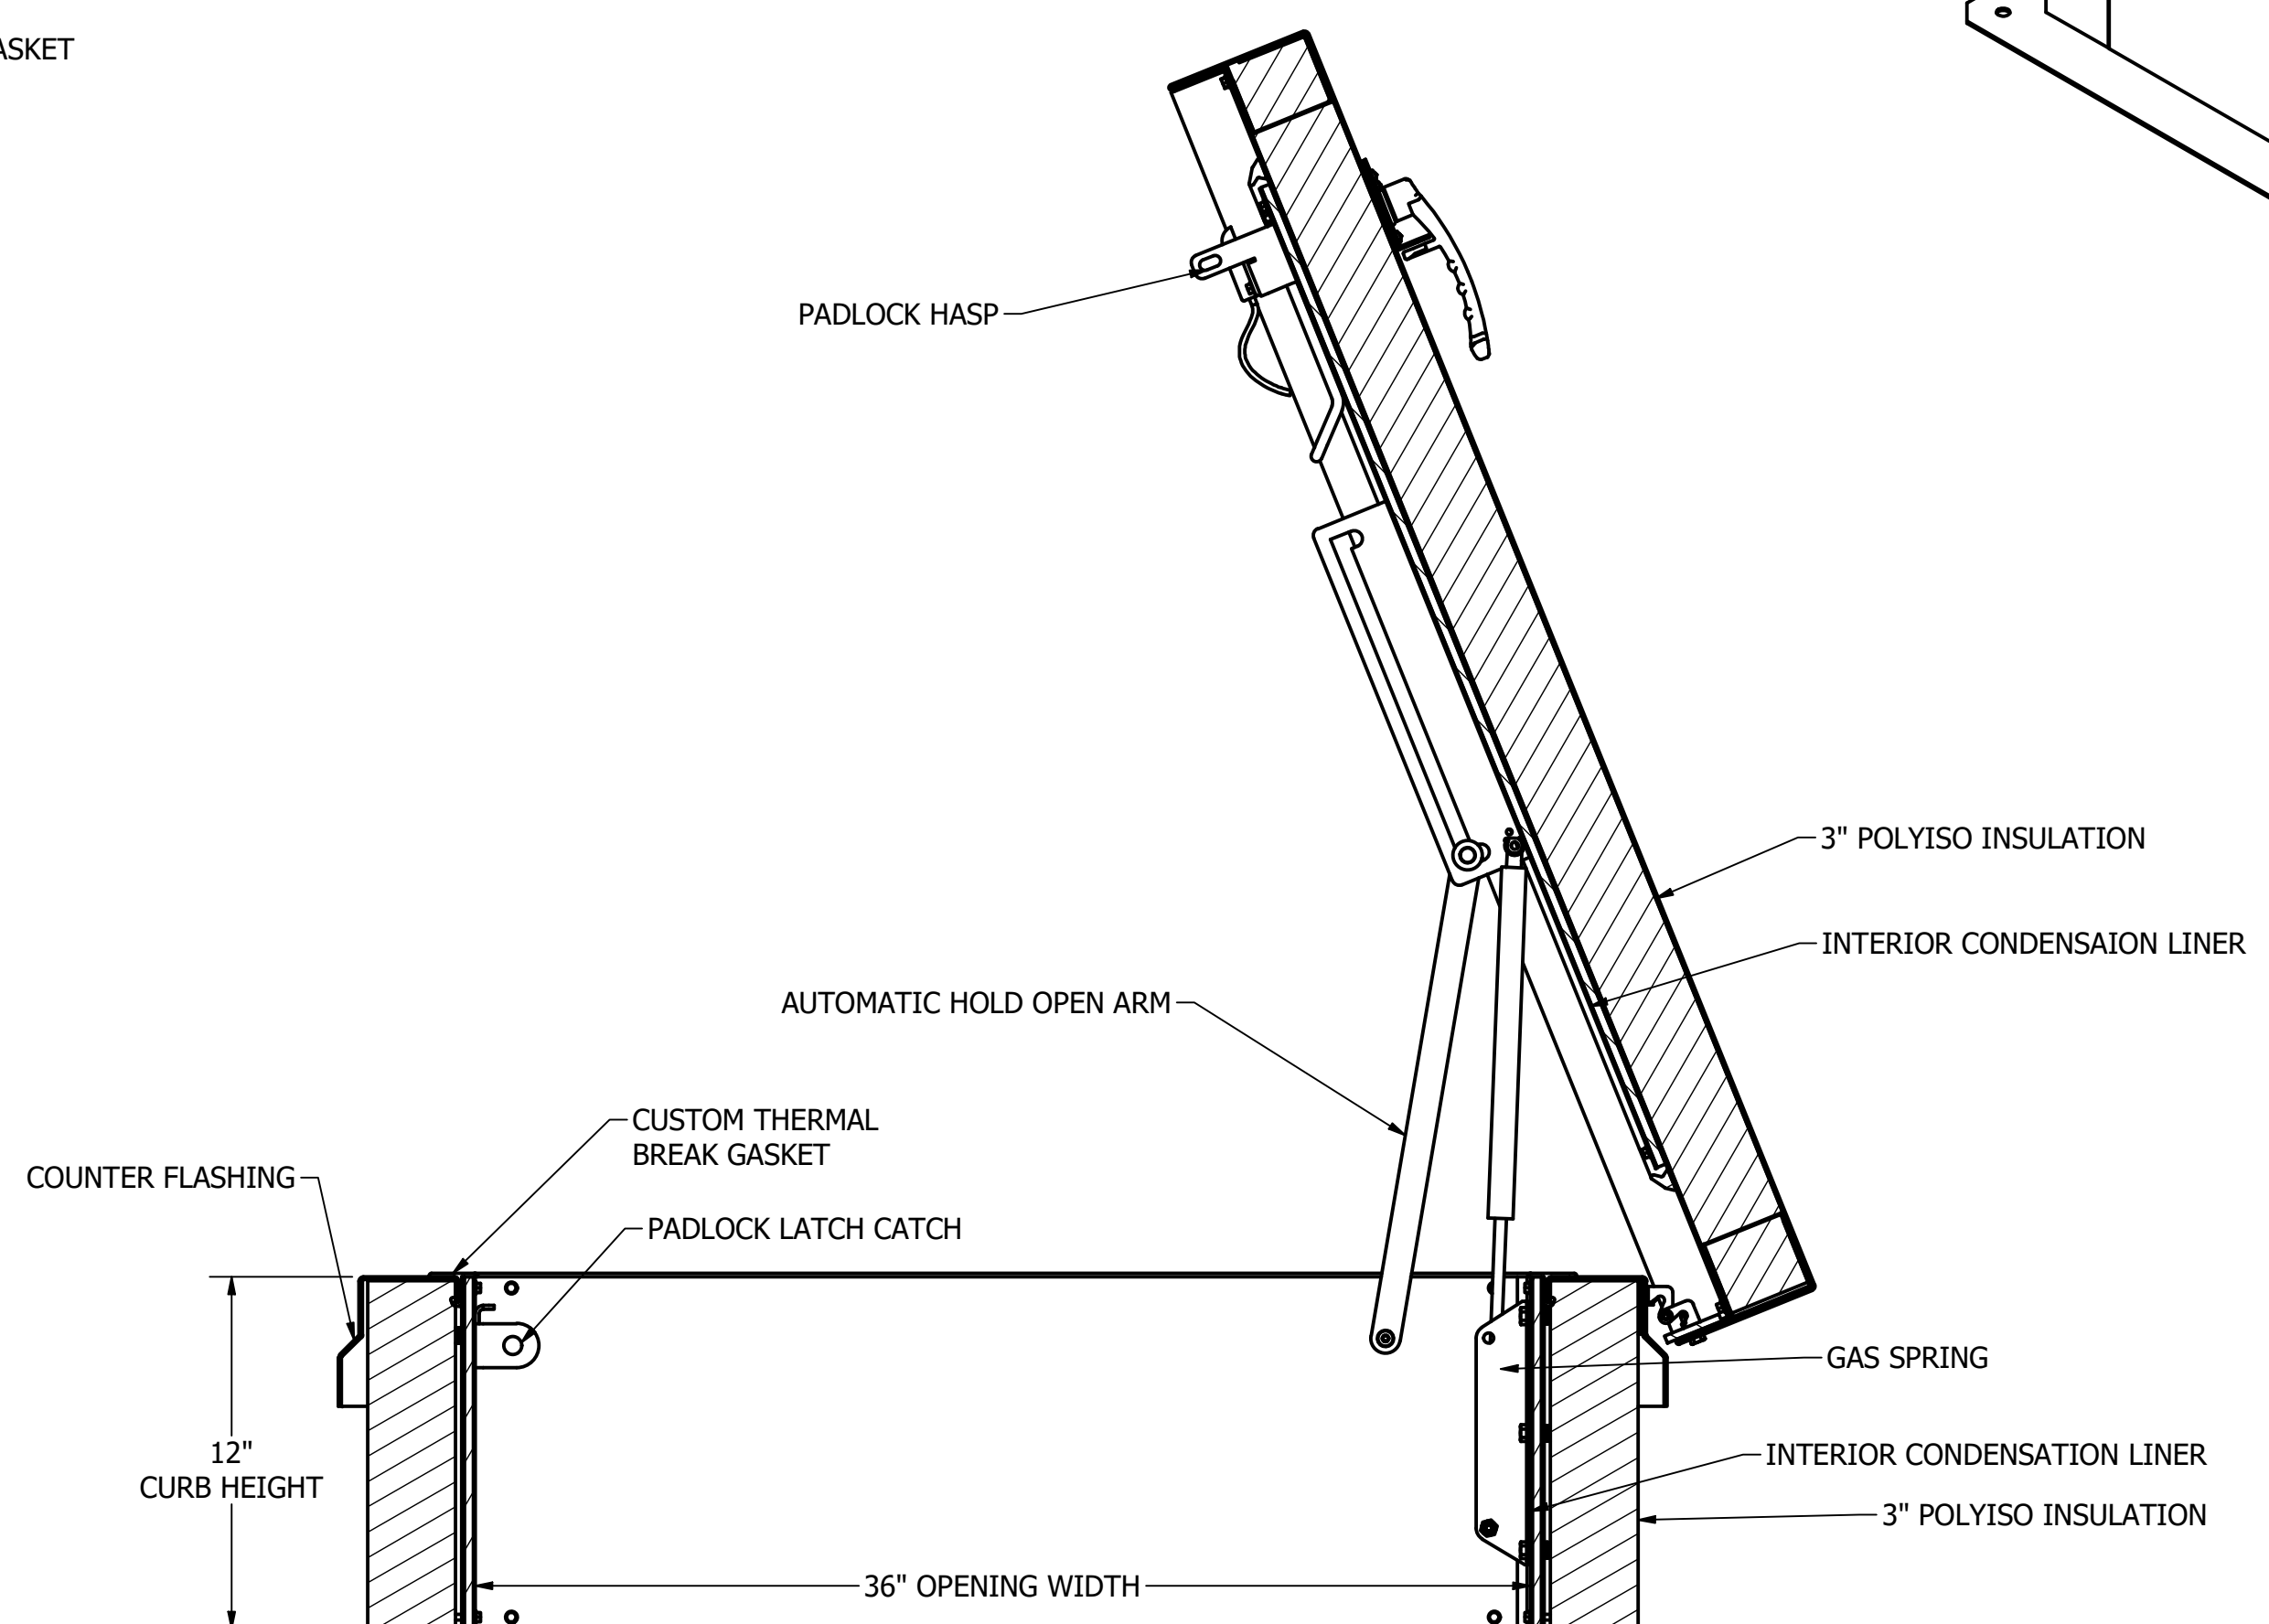
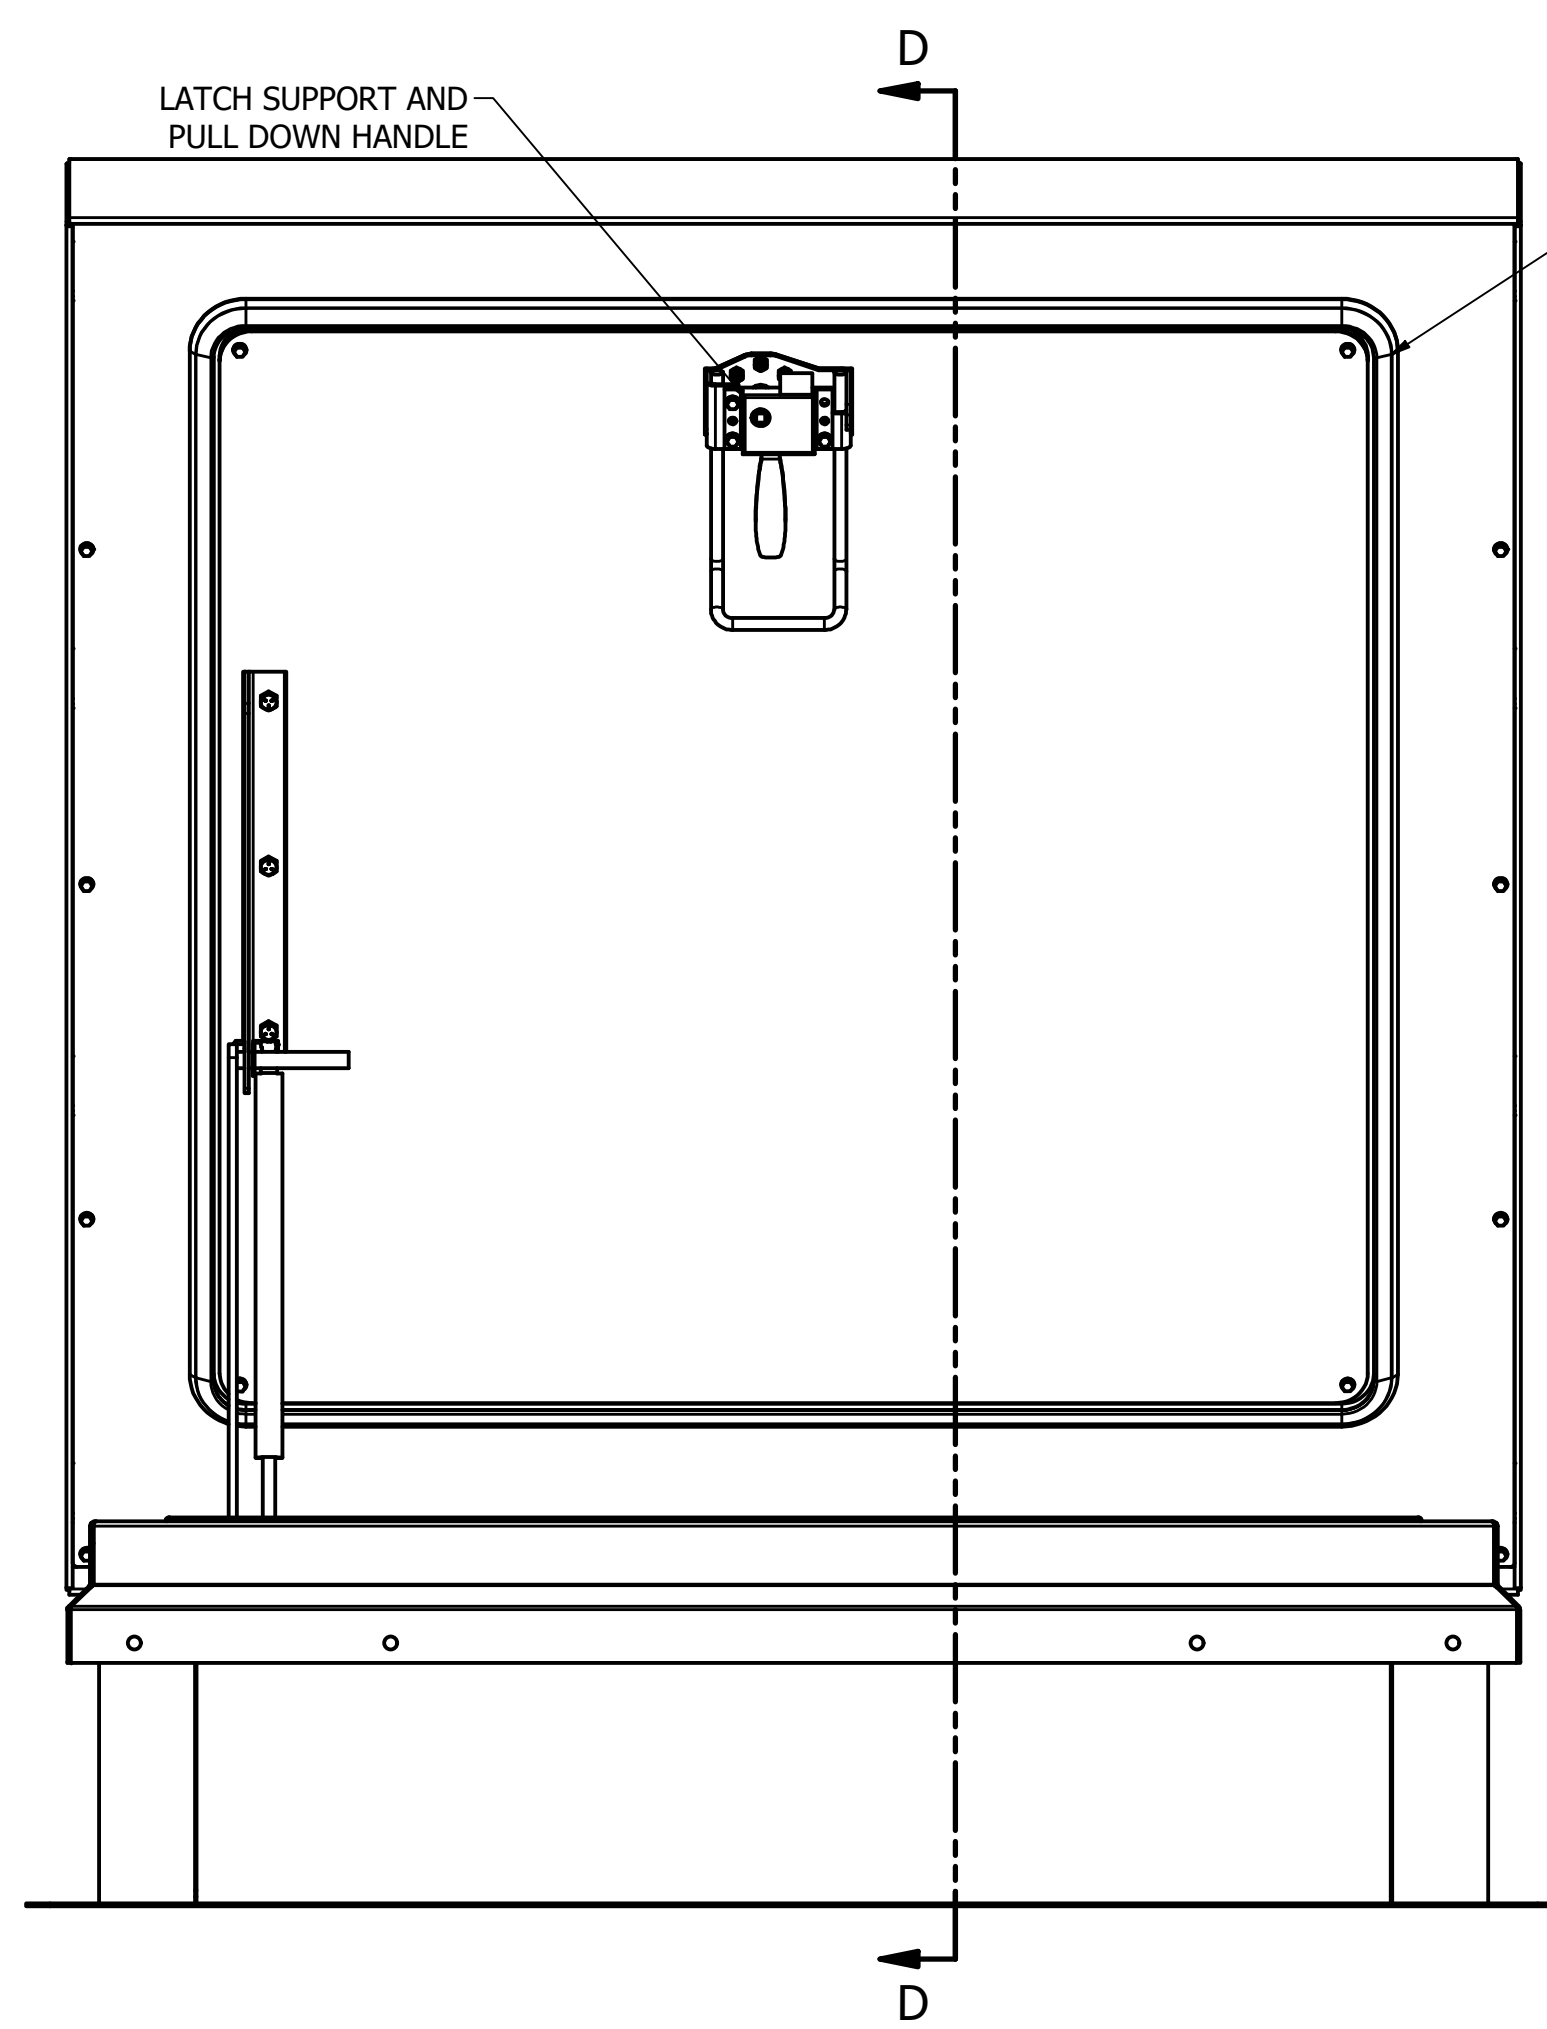


- NOTES:  
 SIZE: 3'0" X 3'0"
1. 70 psf COVER LIVE LOAD RATING
  2. MILL FINISH ALUMINUM
  3. ZINC PLATED HARDWARE
  4. GAS SPRING COVER ASSIST
  5. R-24 THERMAL RATING
  6. THERMAL BREAKS FOR INTERIOR THERMAL RESISTANCE

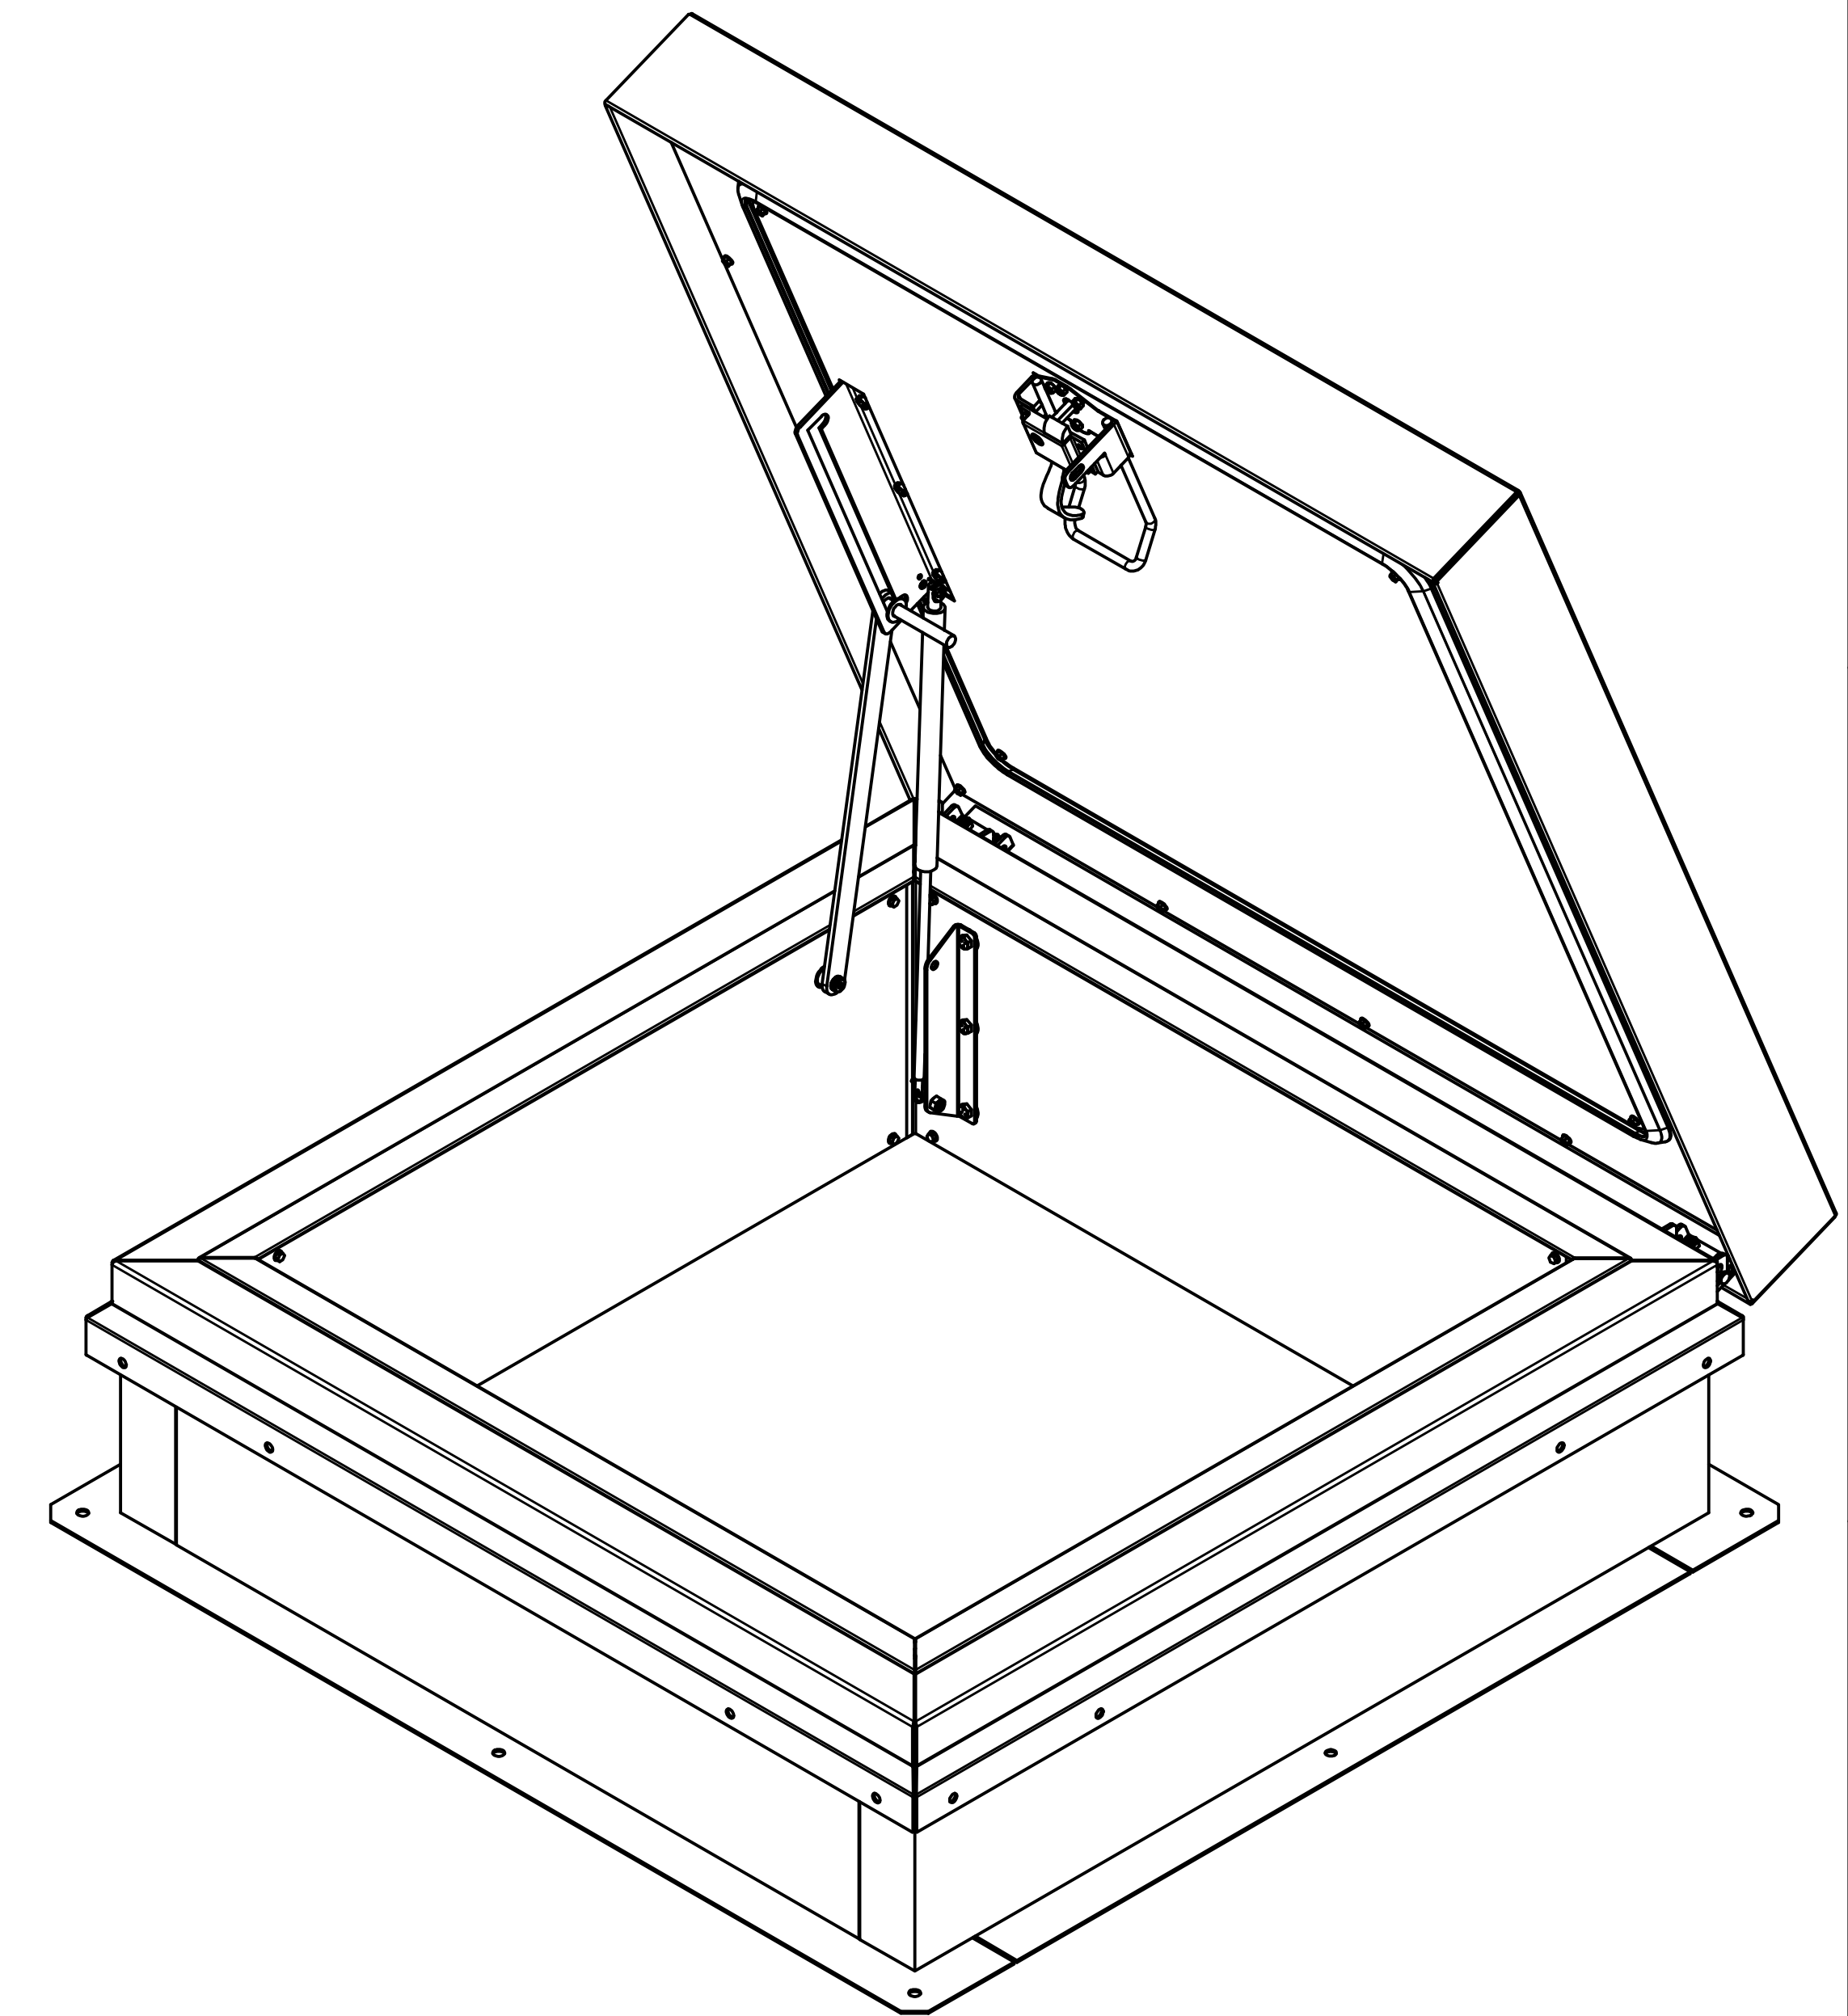

SECTION D-D  
 SCALE 1/6

ORDER WILL NOT BE RELEASED FOR FABRICATION UNTIL SIGNED COPY IS RECEIVED.

VERIFICATION AND APPROVAL OF GENERAL ARRANGEMENT AND OVERALL DIMENSIONS FOR THIS DOCUMENT ARE REQUIRED BEFORE THE ORDER IS ENTERED FOR MANUFACTURING.

APPROVAL SIGNATURE \_\_\_\_\_

TITLE HELD \_\_\_\_\_

DATE OF APPROVAL \_\_\_\_\_

DRAWN juriaran	7/23/2020	DURAVENT GROUP Fax: 855-549-2674 www.duraventgroup.com 28 W.Adams, Suite 1810 Detroit, MI 48226 Ph: 800-624-8642	
CHECKED	<b>MILCOR</b> by duravent	TITLE	THERMAL PRO ROOF HATCH - 36X36
QA	TOLERANCE UNLESS SPECIFIED	SIZE	DWG NO
MFG	.XXX ± 0.005"	D	3501-242-9
APPROVED	.XX ± 0.01"	SCALE	3501-242-9 SUBMITTAL
	FRACT. ± 1/16"		REV
	ANGLES ± 1'		A
			SHEET 1 of 1